



THE BREWERY®


A Joseph J. Zilber Historic Redevelopment

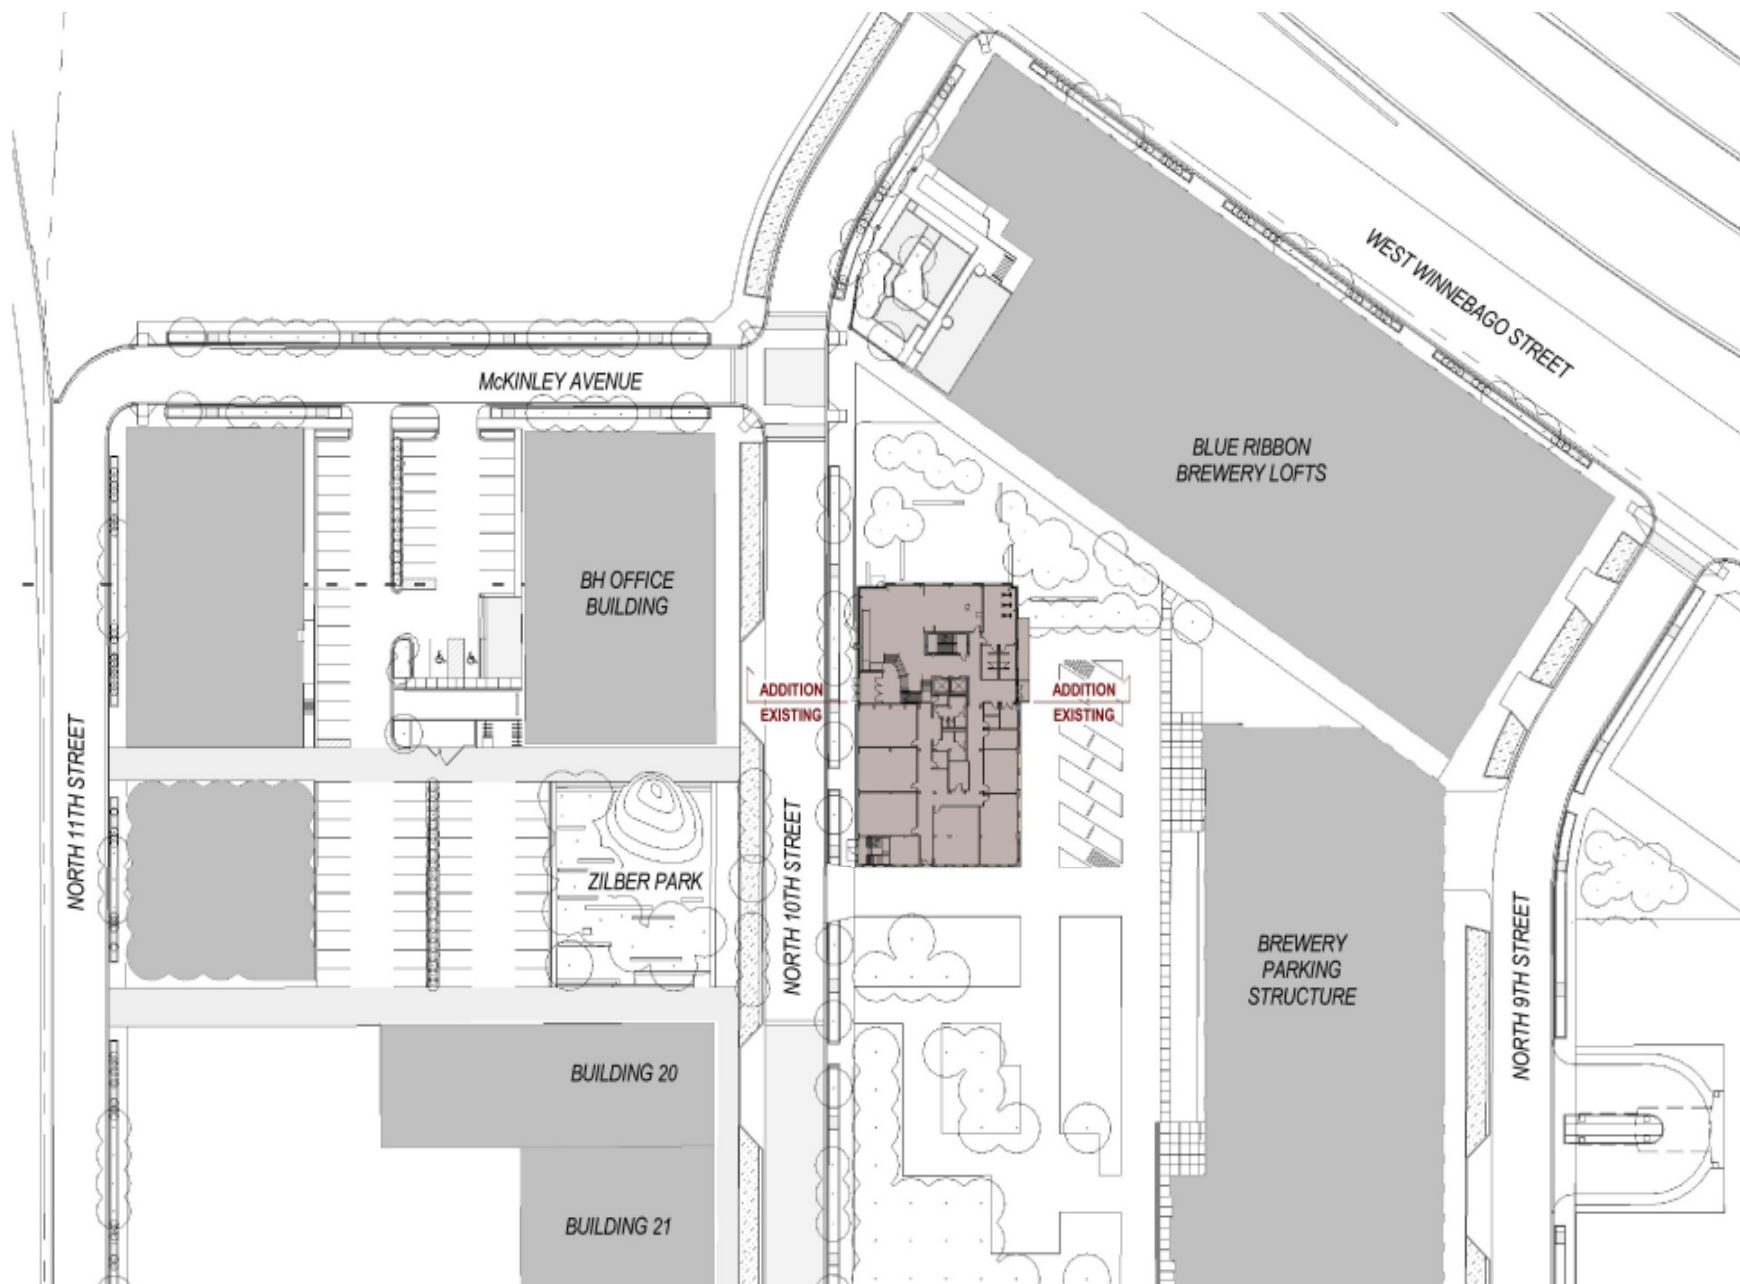







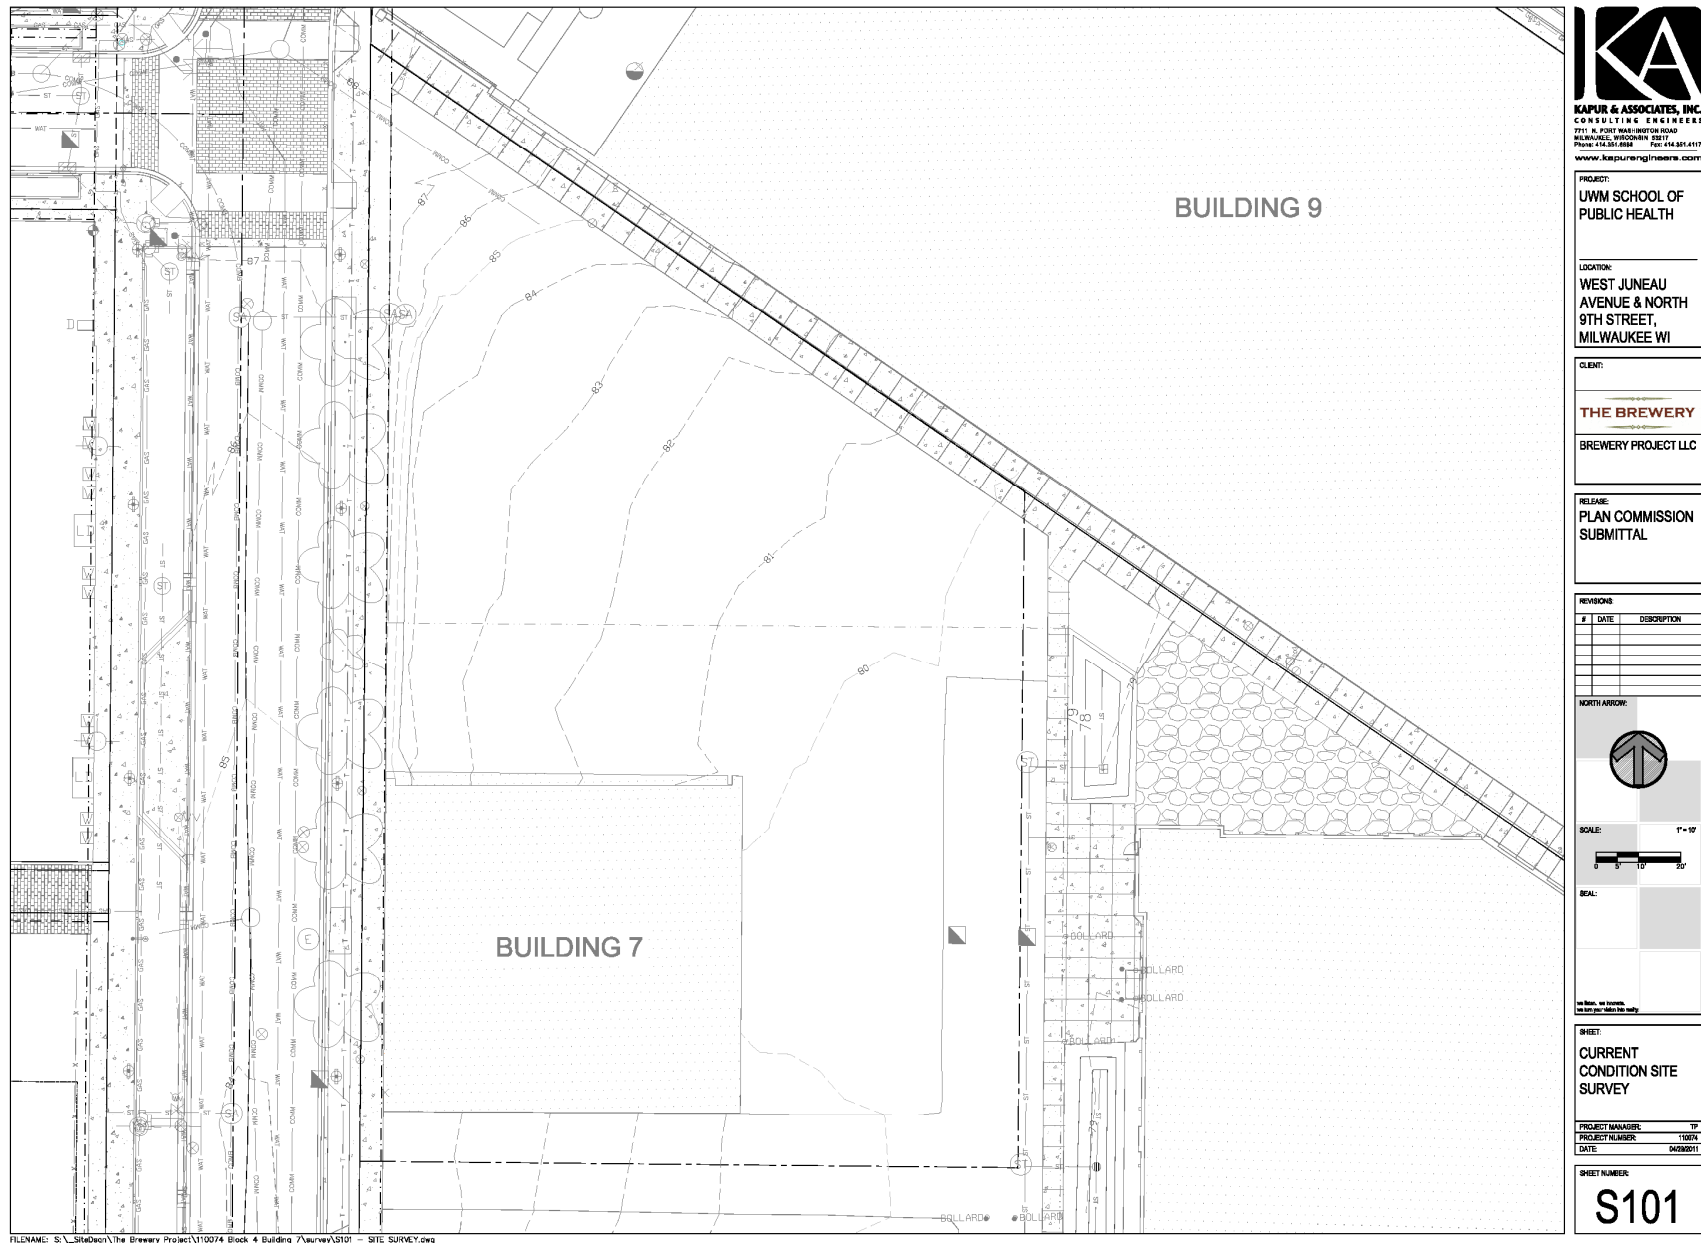


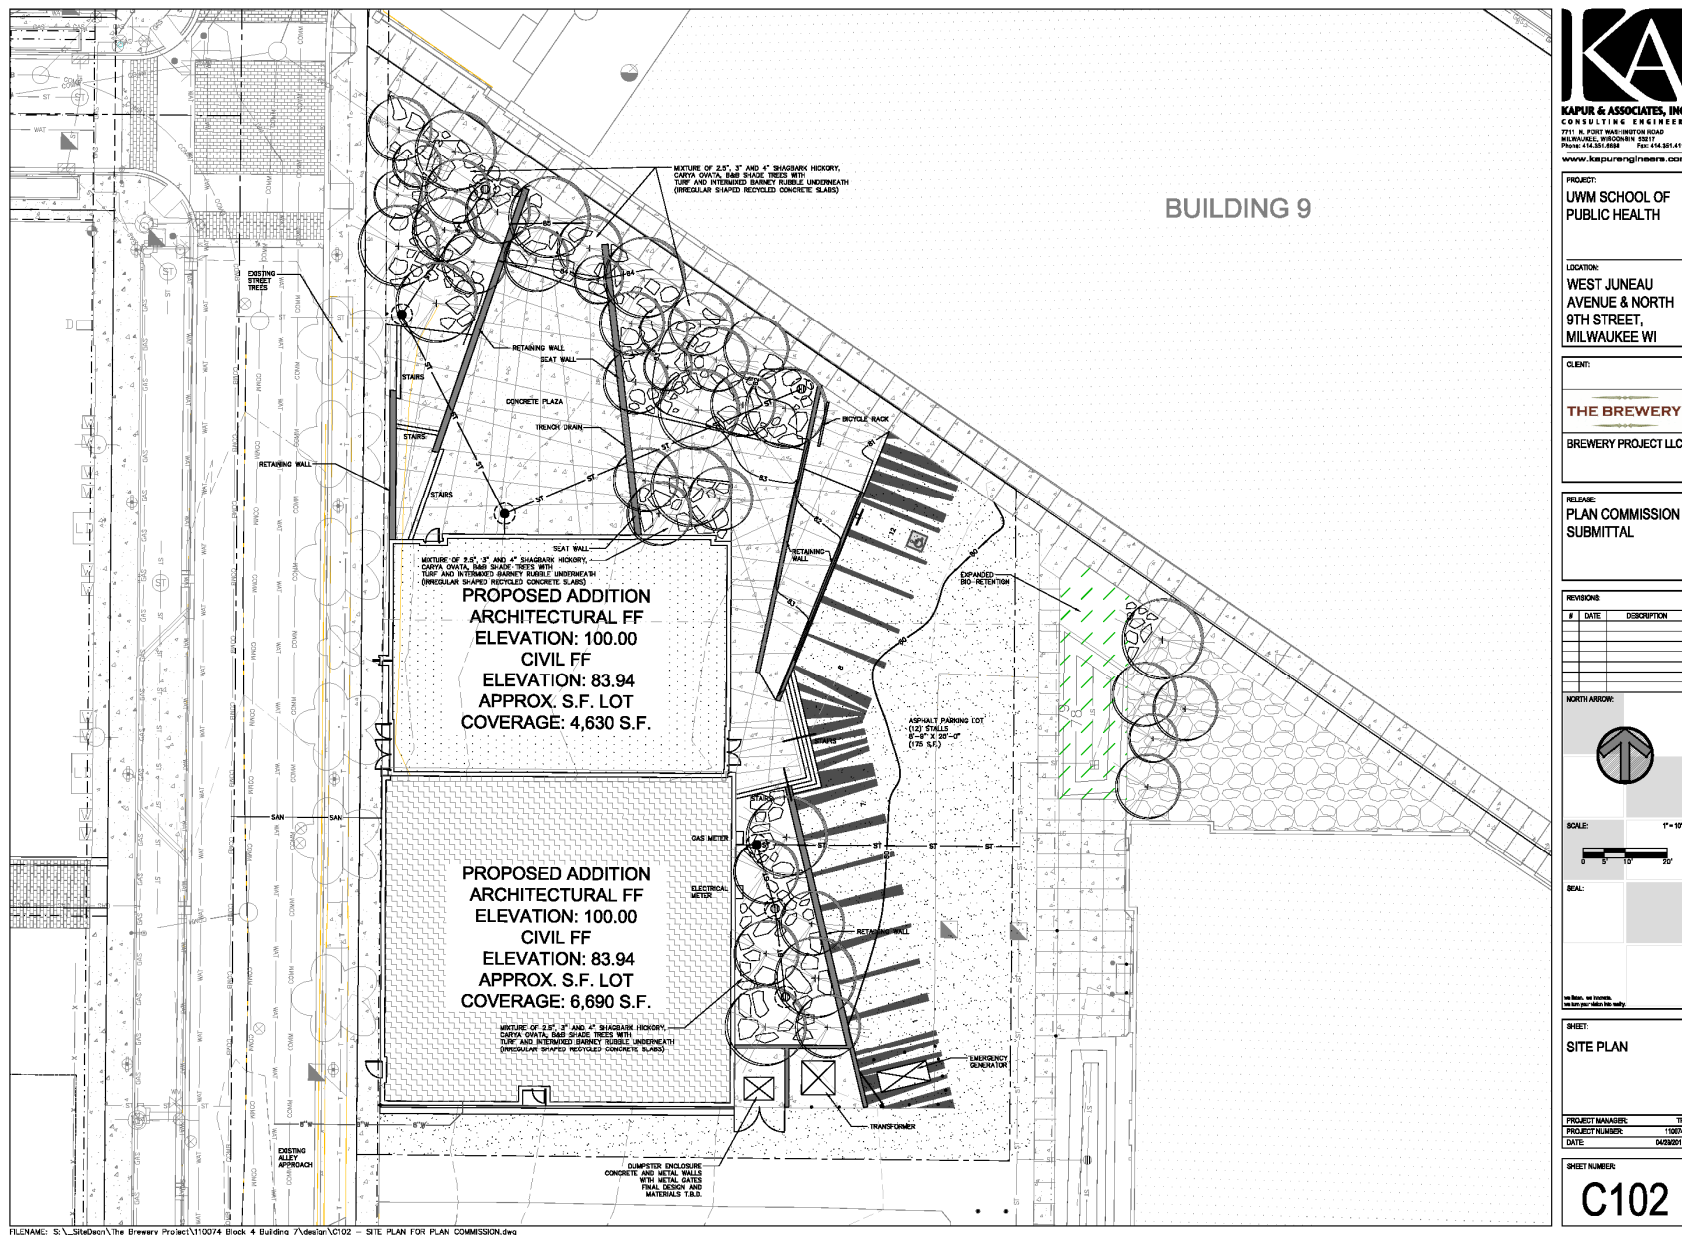




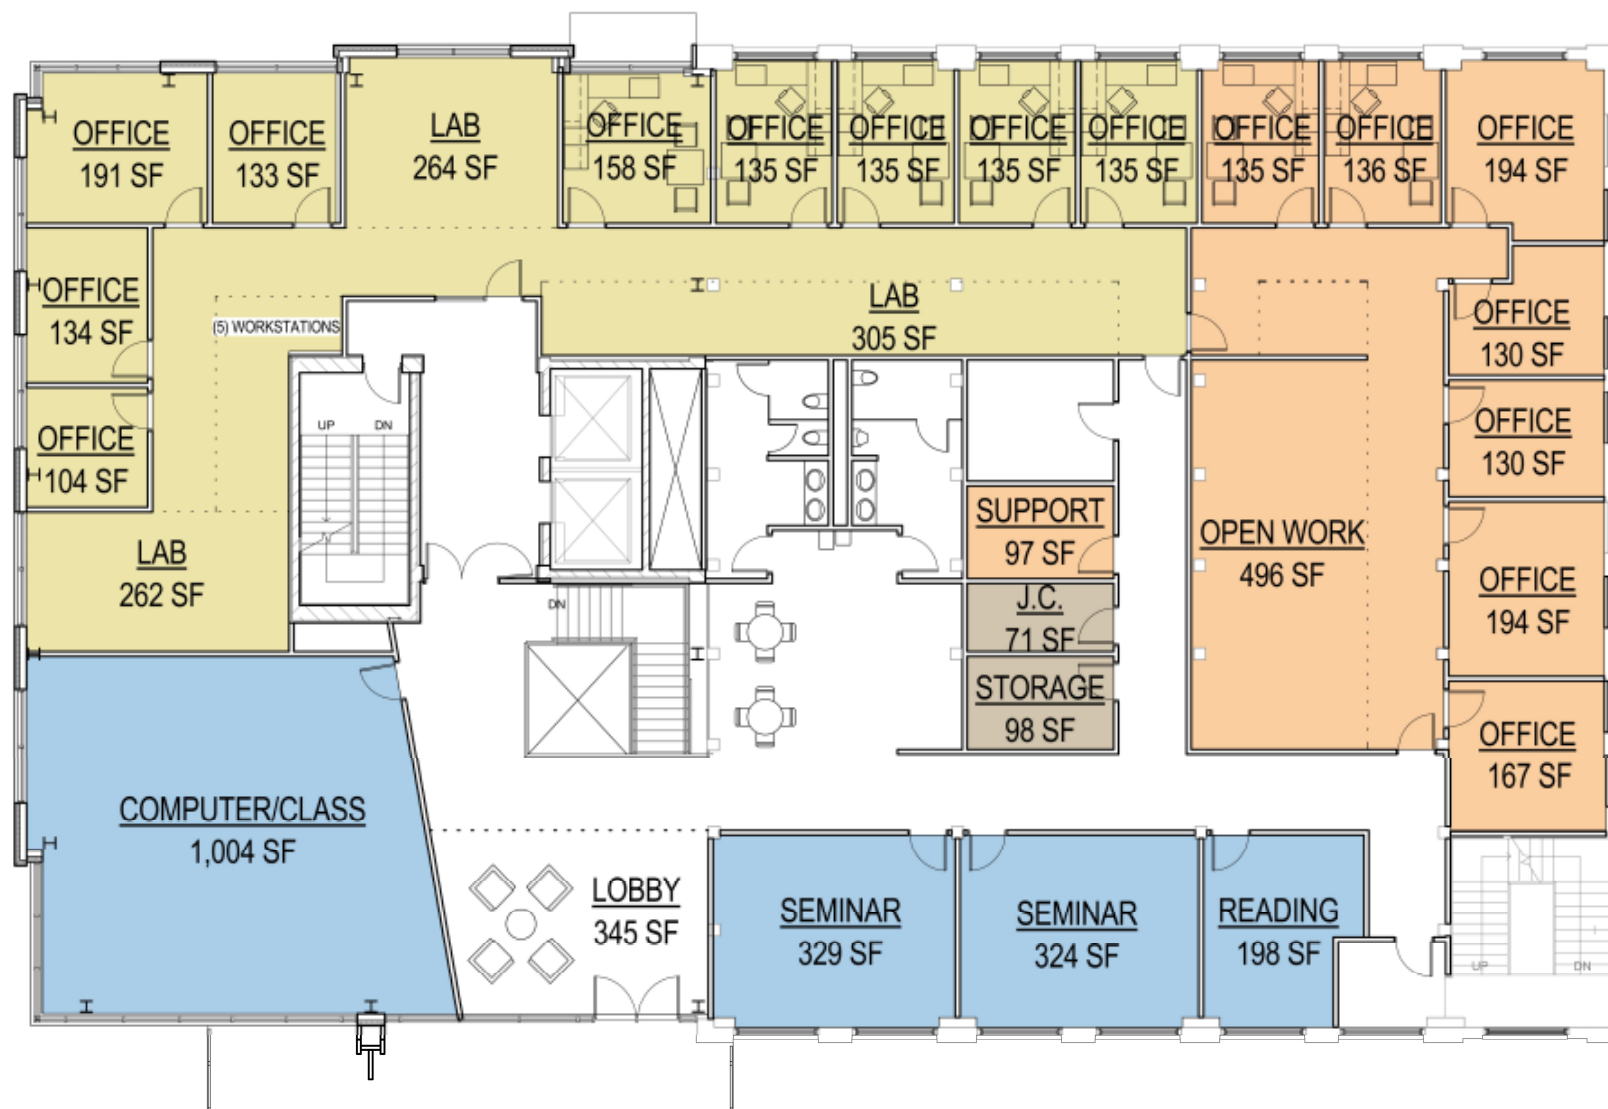

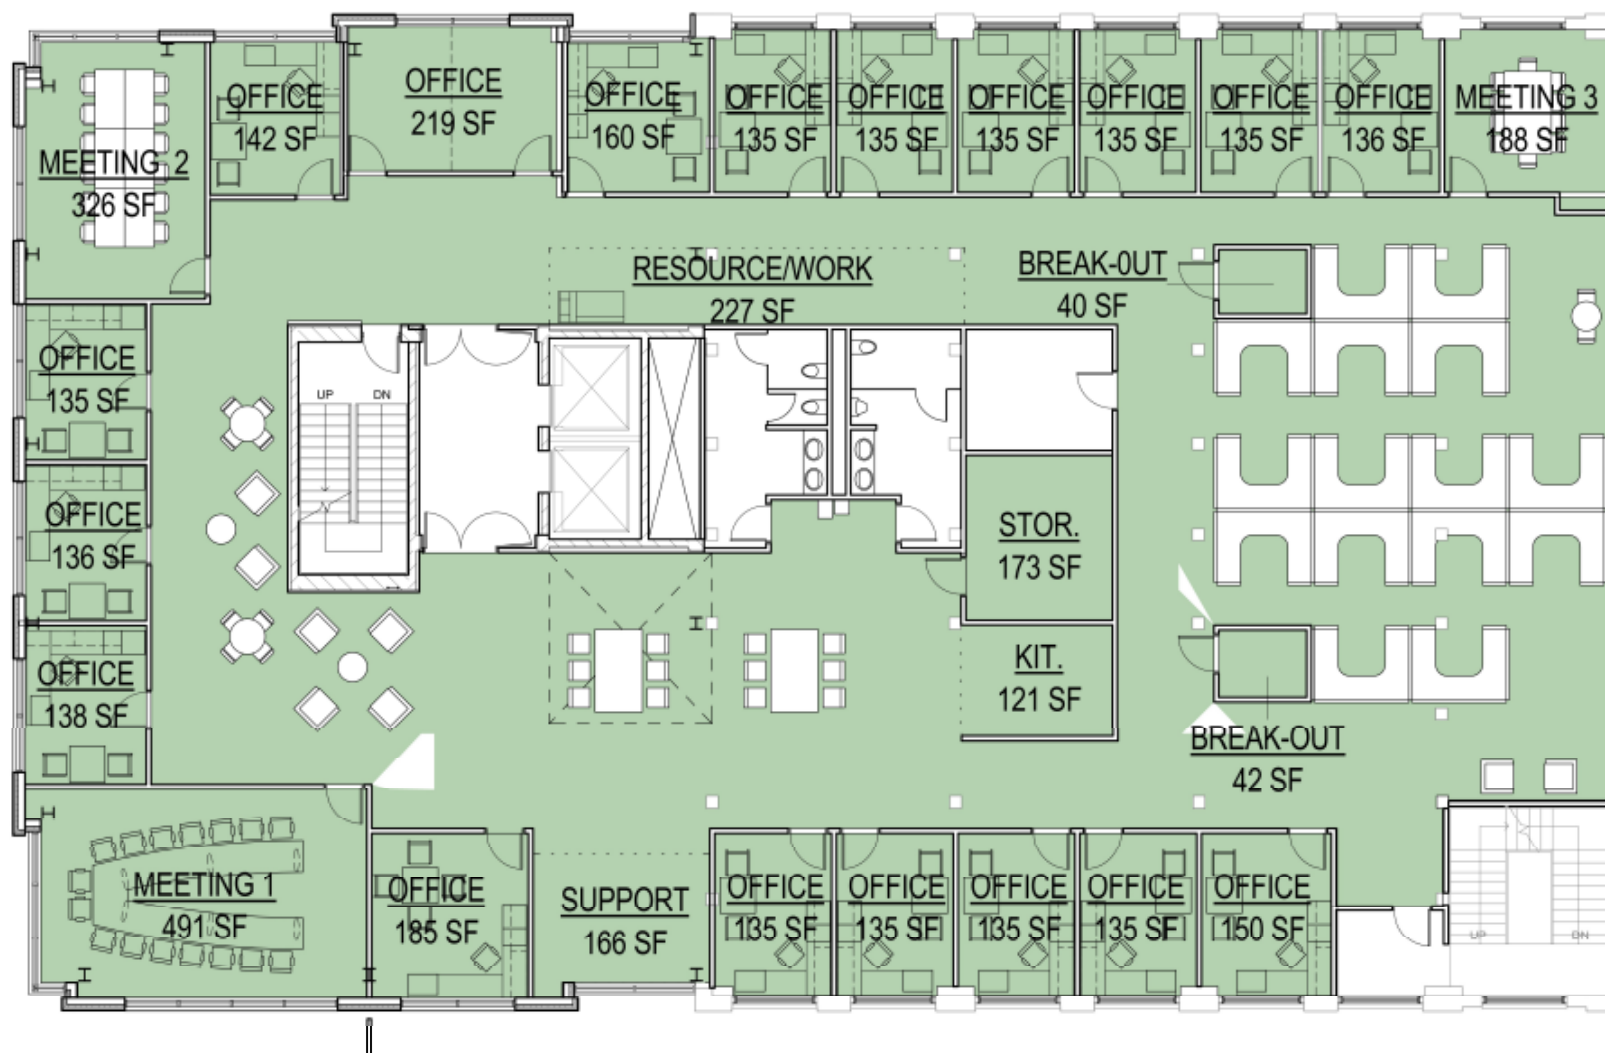

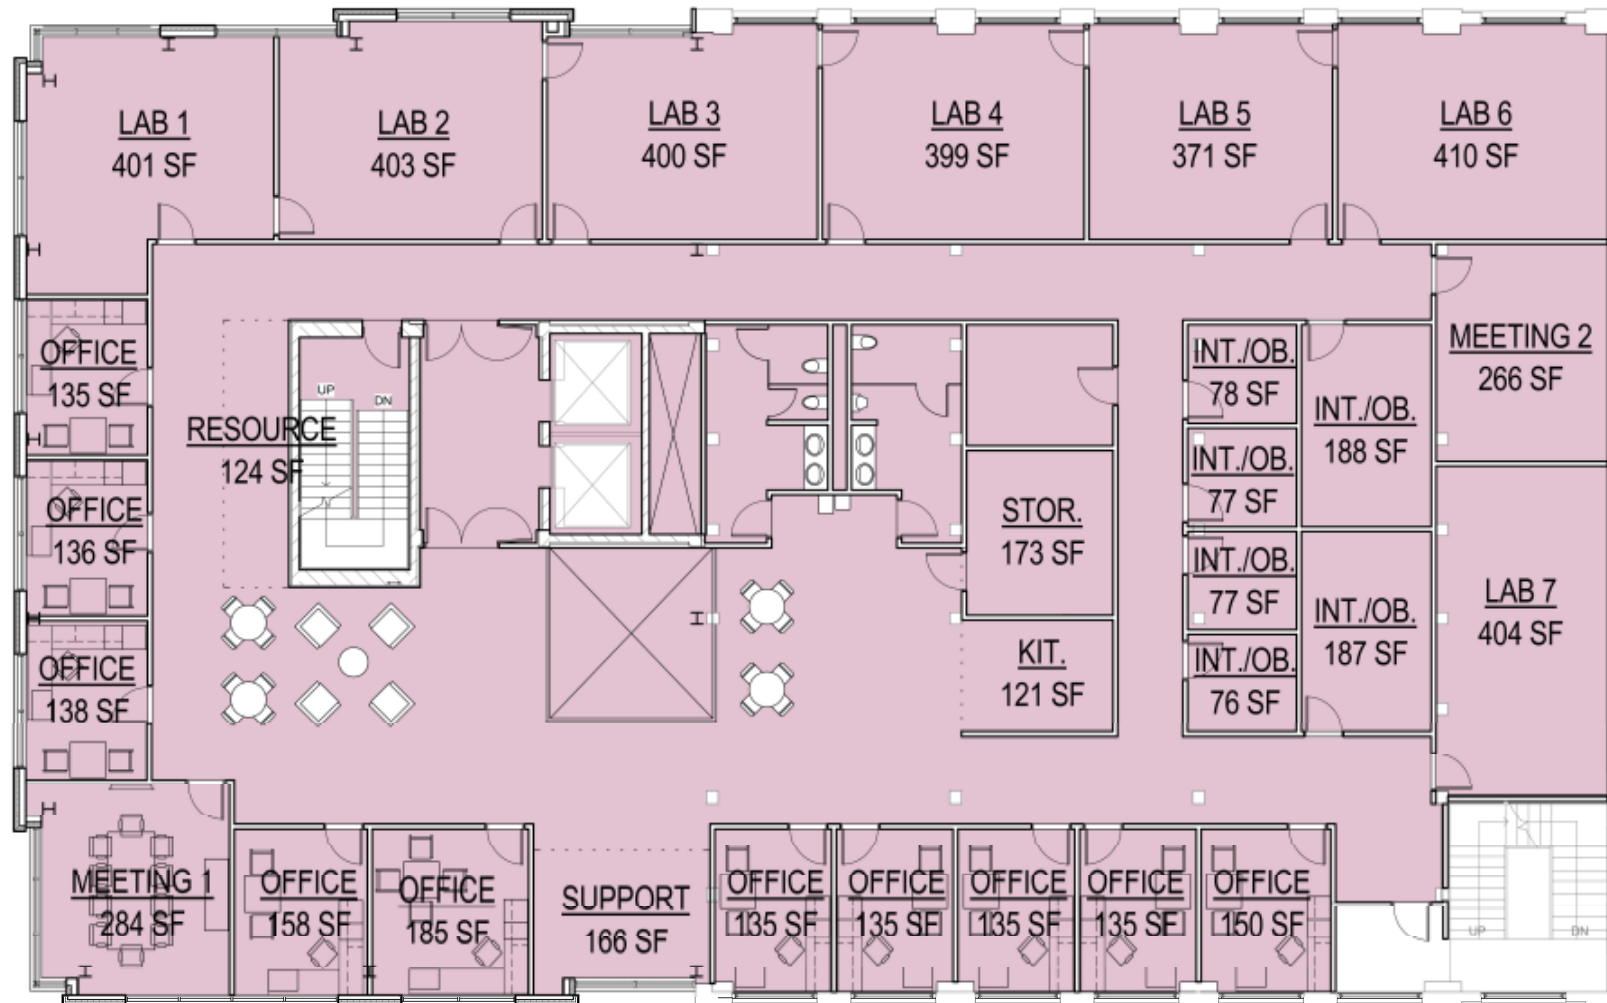

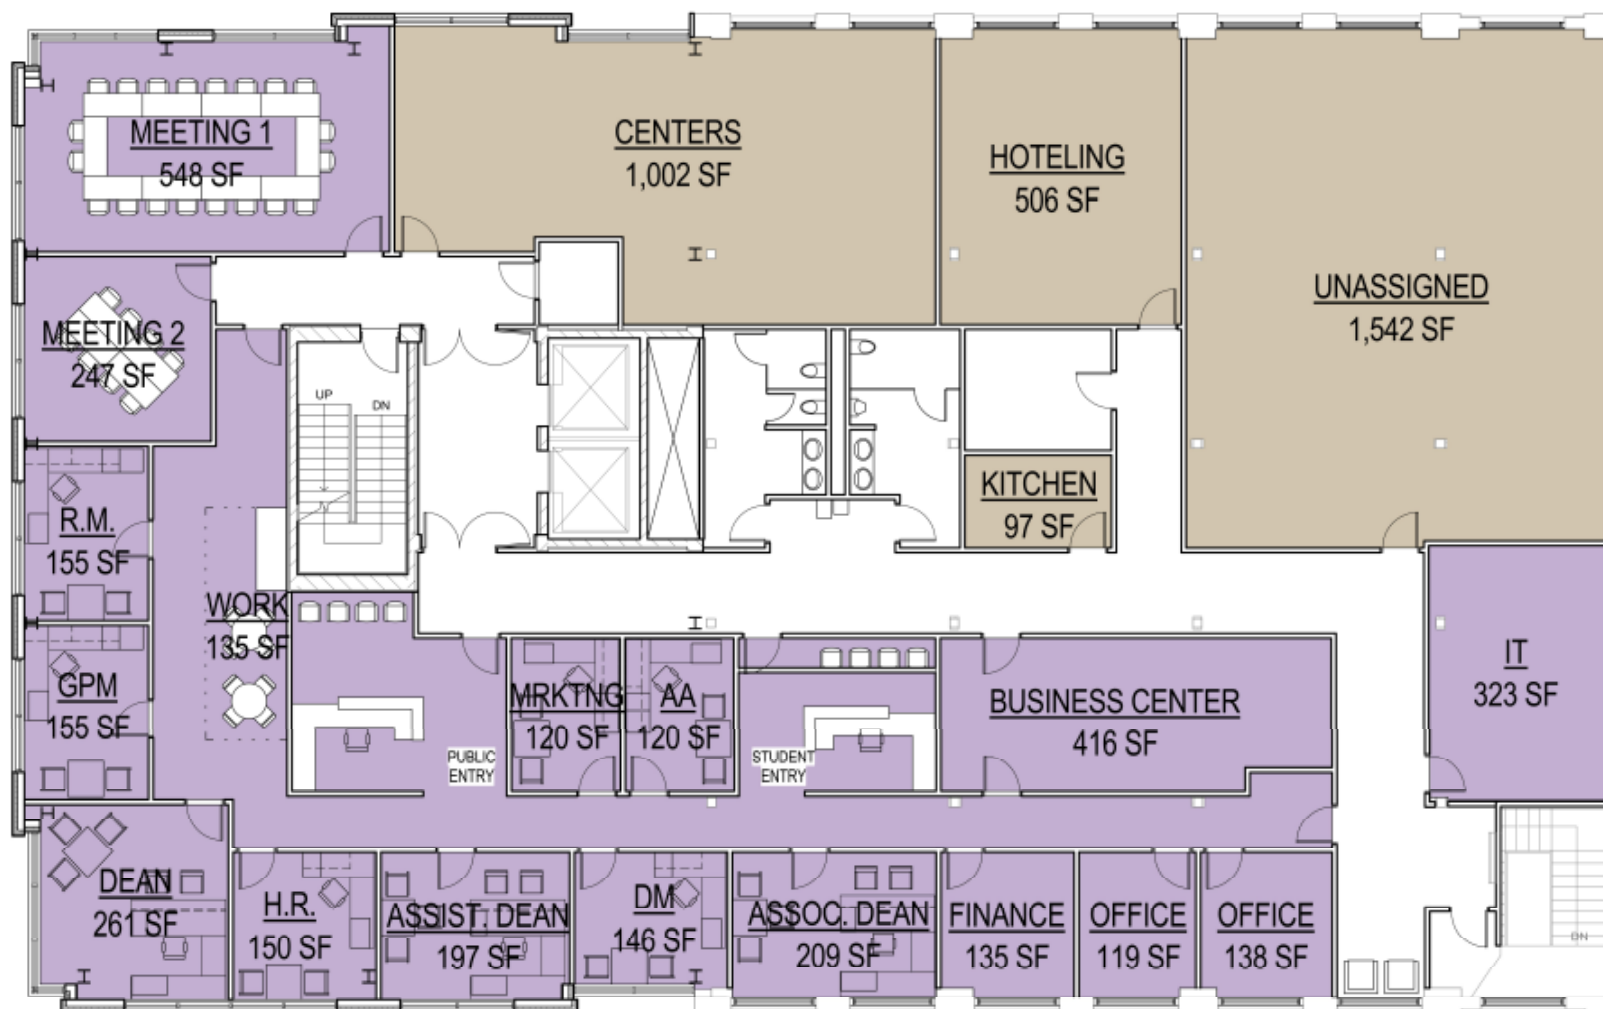


Typical Exterior Materials:

- Terra Cotta Rainscreen Cladding
- Clear, Low "e" window glazing
- Architectural Metal Panel
- Exterior Balcony / Entrance Canopy
- Restored and Cleaned Cream City Brick Exterior
- Historic Replacement Windows

Addition

Existing Building

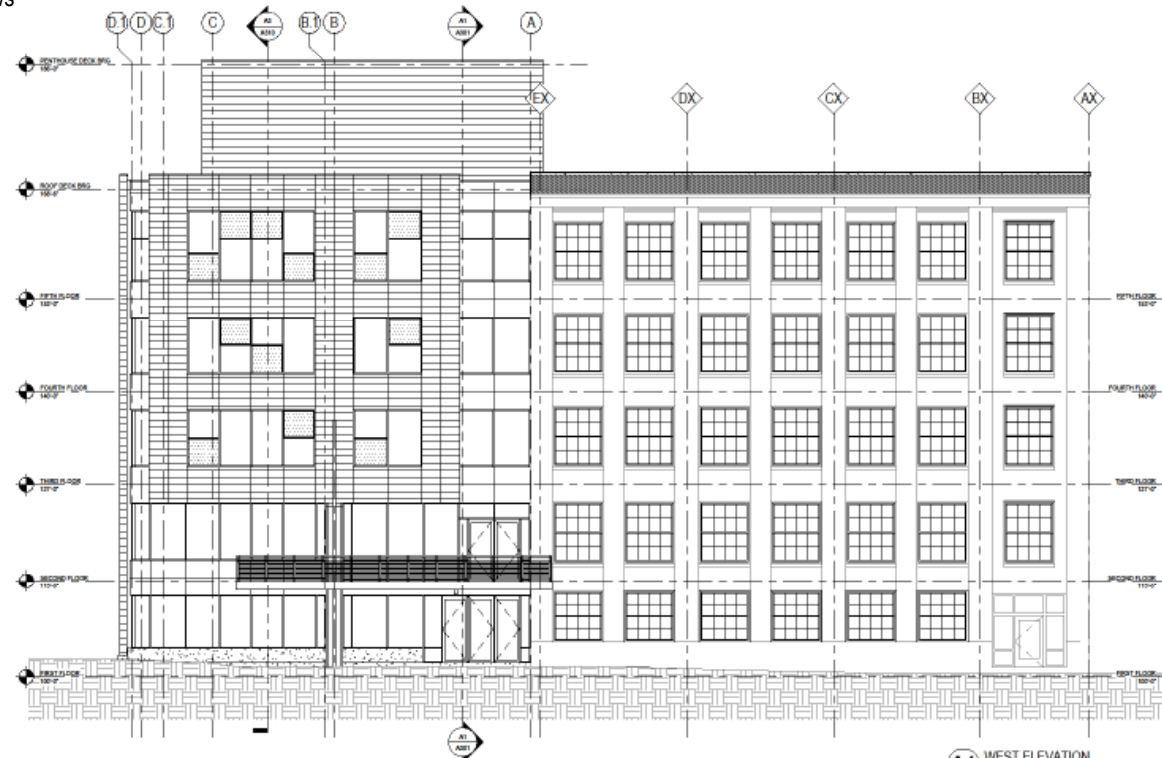

A1 WEST ELEVATION
1/8" = 1'-0"

PROJECT INFORMATION

UW-MILWAUKEE
SCHOOL OF
PUBLIC HEALTH

1240 NORTH 10TH ST
MILWAUKEE, WI 53205

ISSUANCE AND REVISIONS

PROGRESS DRAWINGS

REVISIONS

#	DATE	DESCRIPTION
---	------	-------------

SHEET INFORMATION

PROGRESS DOCUMENTS

These documents reflect progress and shall not be used for construction. These are not final construction documents and shall not be used for final building or construction-related purposes.

PROJECT MANAGER TS

PROJECT NUMBER 309452-01

DATE 04/26/2011

WEST BUILDING
ELEVATION

A200

© Eppstein Uhen Architects, Inc.



PROJECT INFORMATION

UW-MILWAUKEE
SCHOOL OF
PUBLIC HEALTH

1240 NORTH 10TH ST
MILWAUKEE, WI 53205

ISSUANCE AND REVISIONS

PROGRESS DRAWINGS

REVISIONS

#	DATE	DESCRIPTION
---	------	-------------

SHEET INFORMATION

PROGRESS DOCUMENTS

These documents reflect progress and shall not be used for construction. They are not final construction documents and shall not be used for final bidding or construction-related purposes.

PROJECT MANAGER TS

PROJECT NUMBER 309452-01

DATE 04/26/2011

EAST BUILDING
ELEVATION

A201

© Eppstein Uhen Architects, Inc.



PROJECT INFORMATION

UW-MILWAUKEE
SCHOOL OF
PUBLIC HEALTH
1240 NORTH 10TH ST
MILWAUKEE, WI 53205

ISSUANCE AND REVISIONS

PROGRESS DRAWINGS

REVISIONS

#	DATE	DESCRIPTION
---	------	-------------

SHEET INFORMATION

PROGRESS DOCUMENTS

These documents were prepared and issued and may be subject to change, including additional detail. These are not final construction documents, and should not be used for final bidding or construction without payment.

PROJECT MANAGER	TS
PROJECT NUMBER	309452-01
DATE	04/26/2011

NORTH & SOUTH
BUILDING ELEVATIONS

A202

THE BREWERY®

A Joseph J. Zilber Historic Redevelopment

